



3  
A3.2

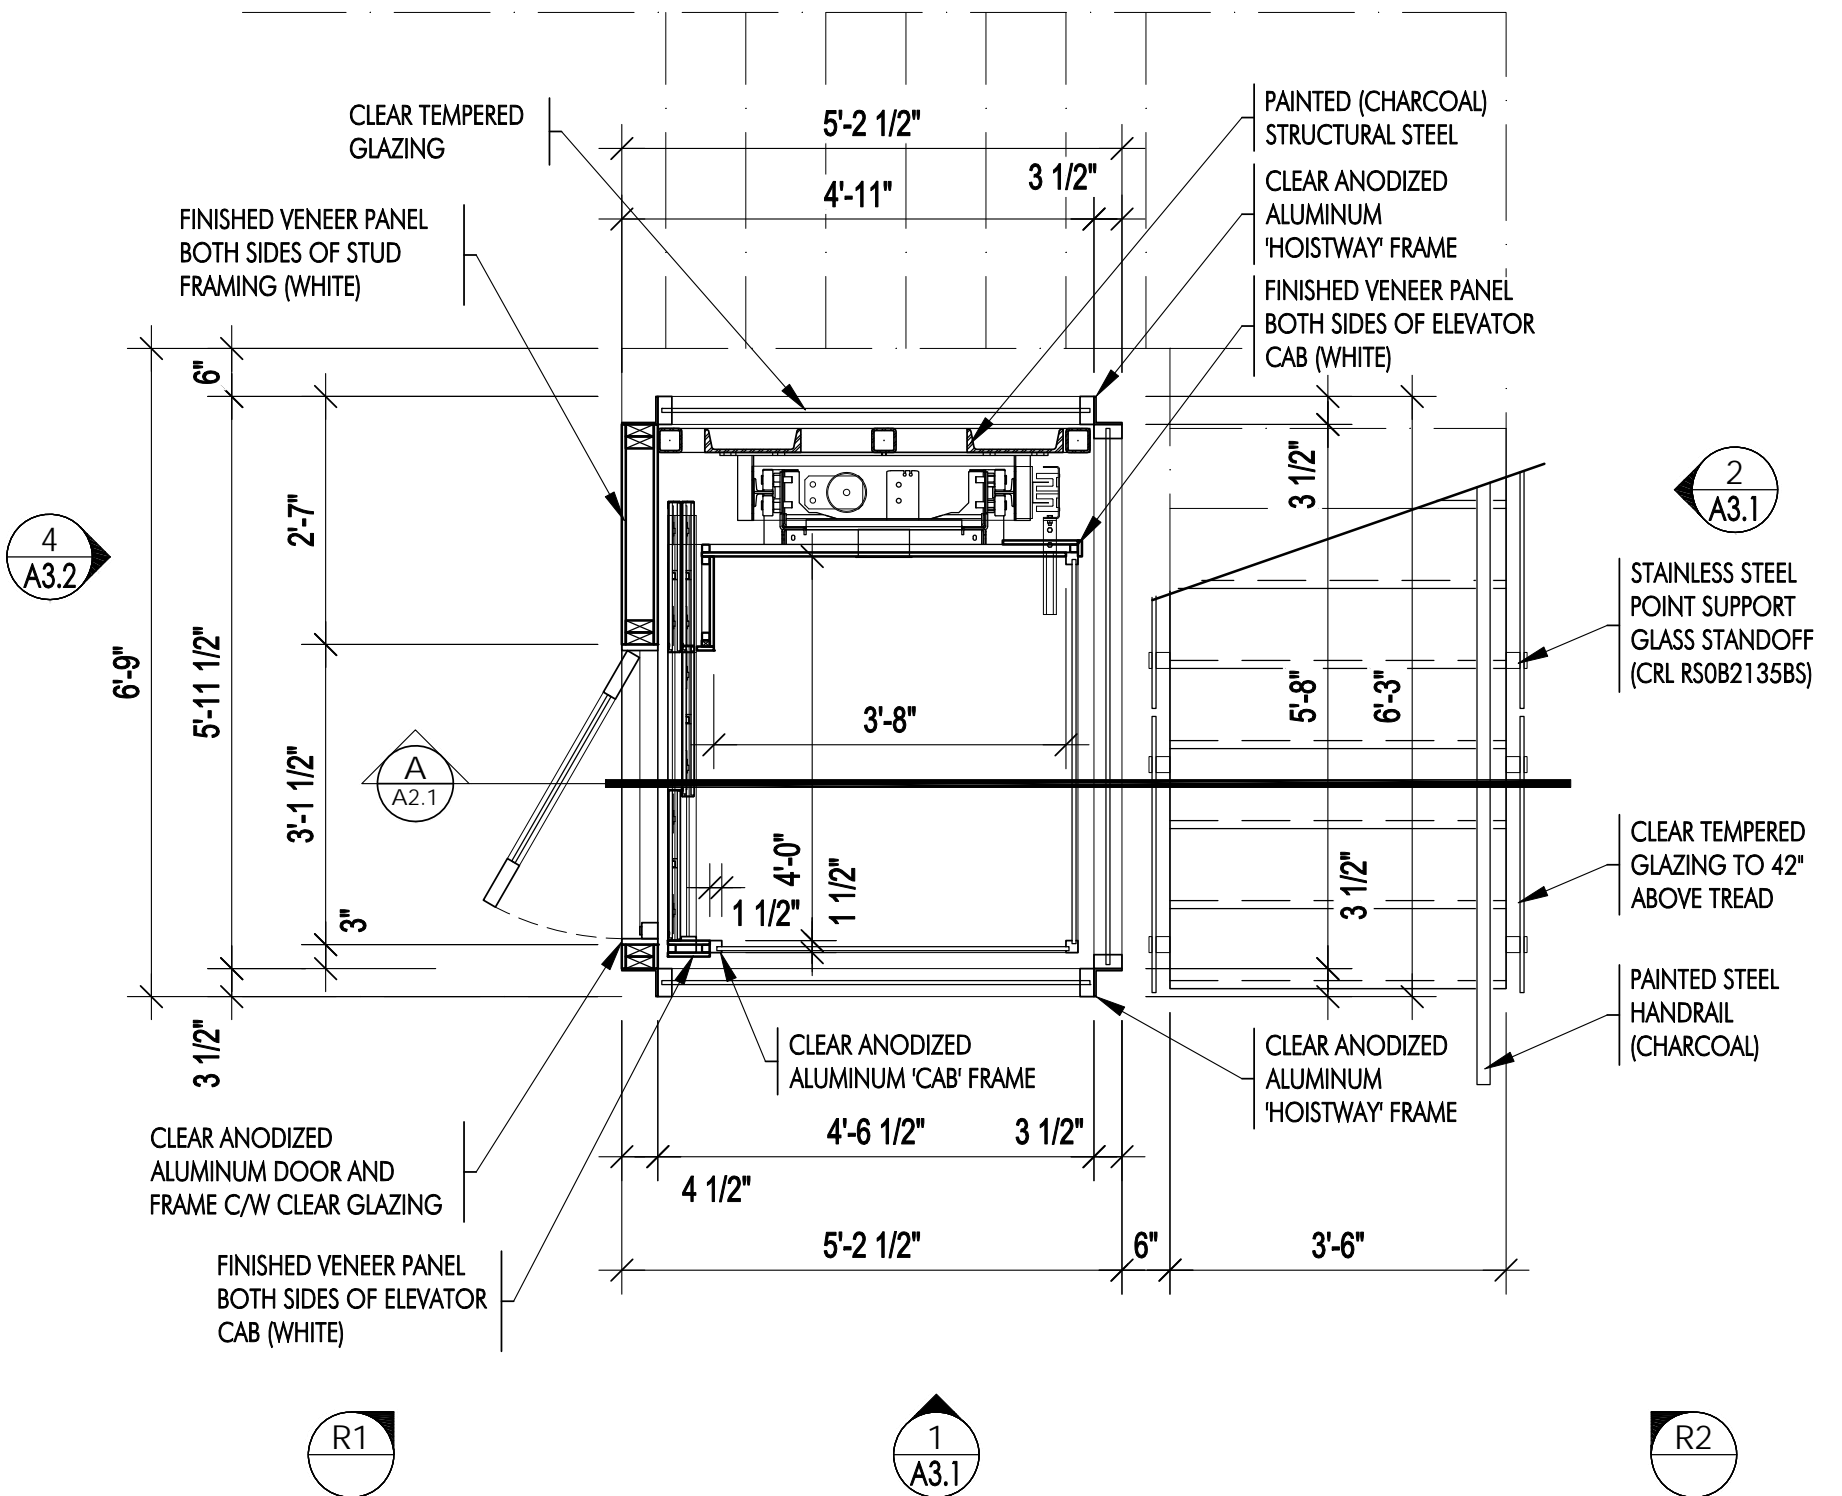

**SIDEMOUNT CAB - 1ST FLOOR PLAN**

PROJECT: 2015-100 SCALE: 1/2" = 1'-0"  
DATE: 06/25/2015 REFERENCE: —

**A1.1**

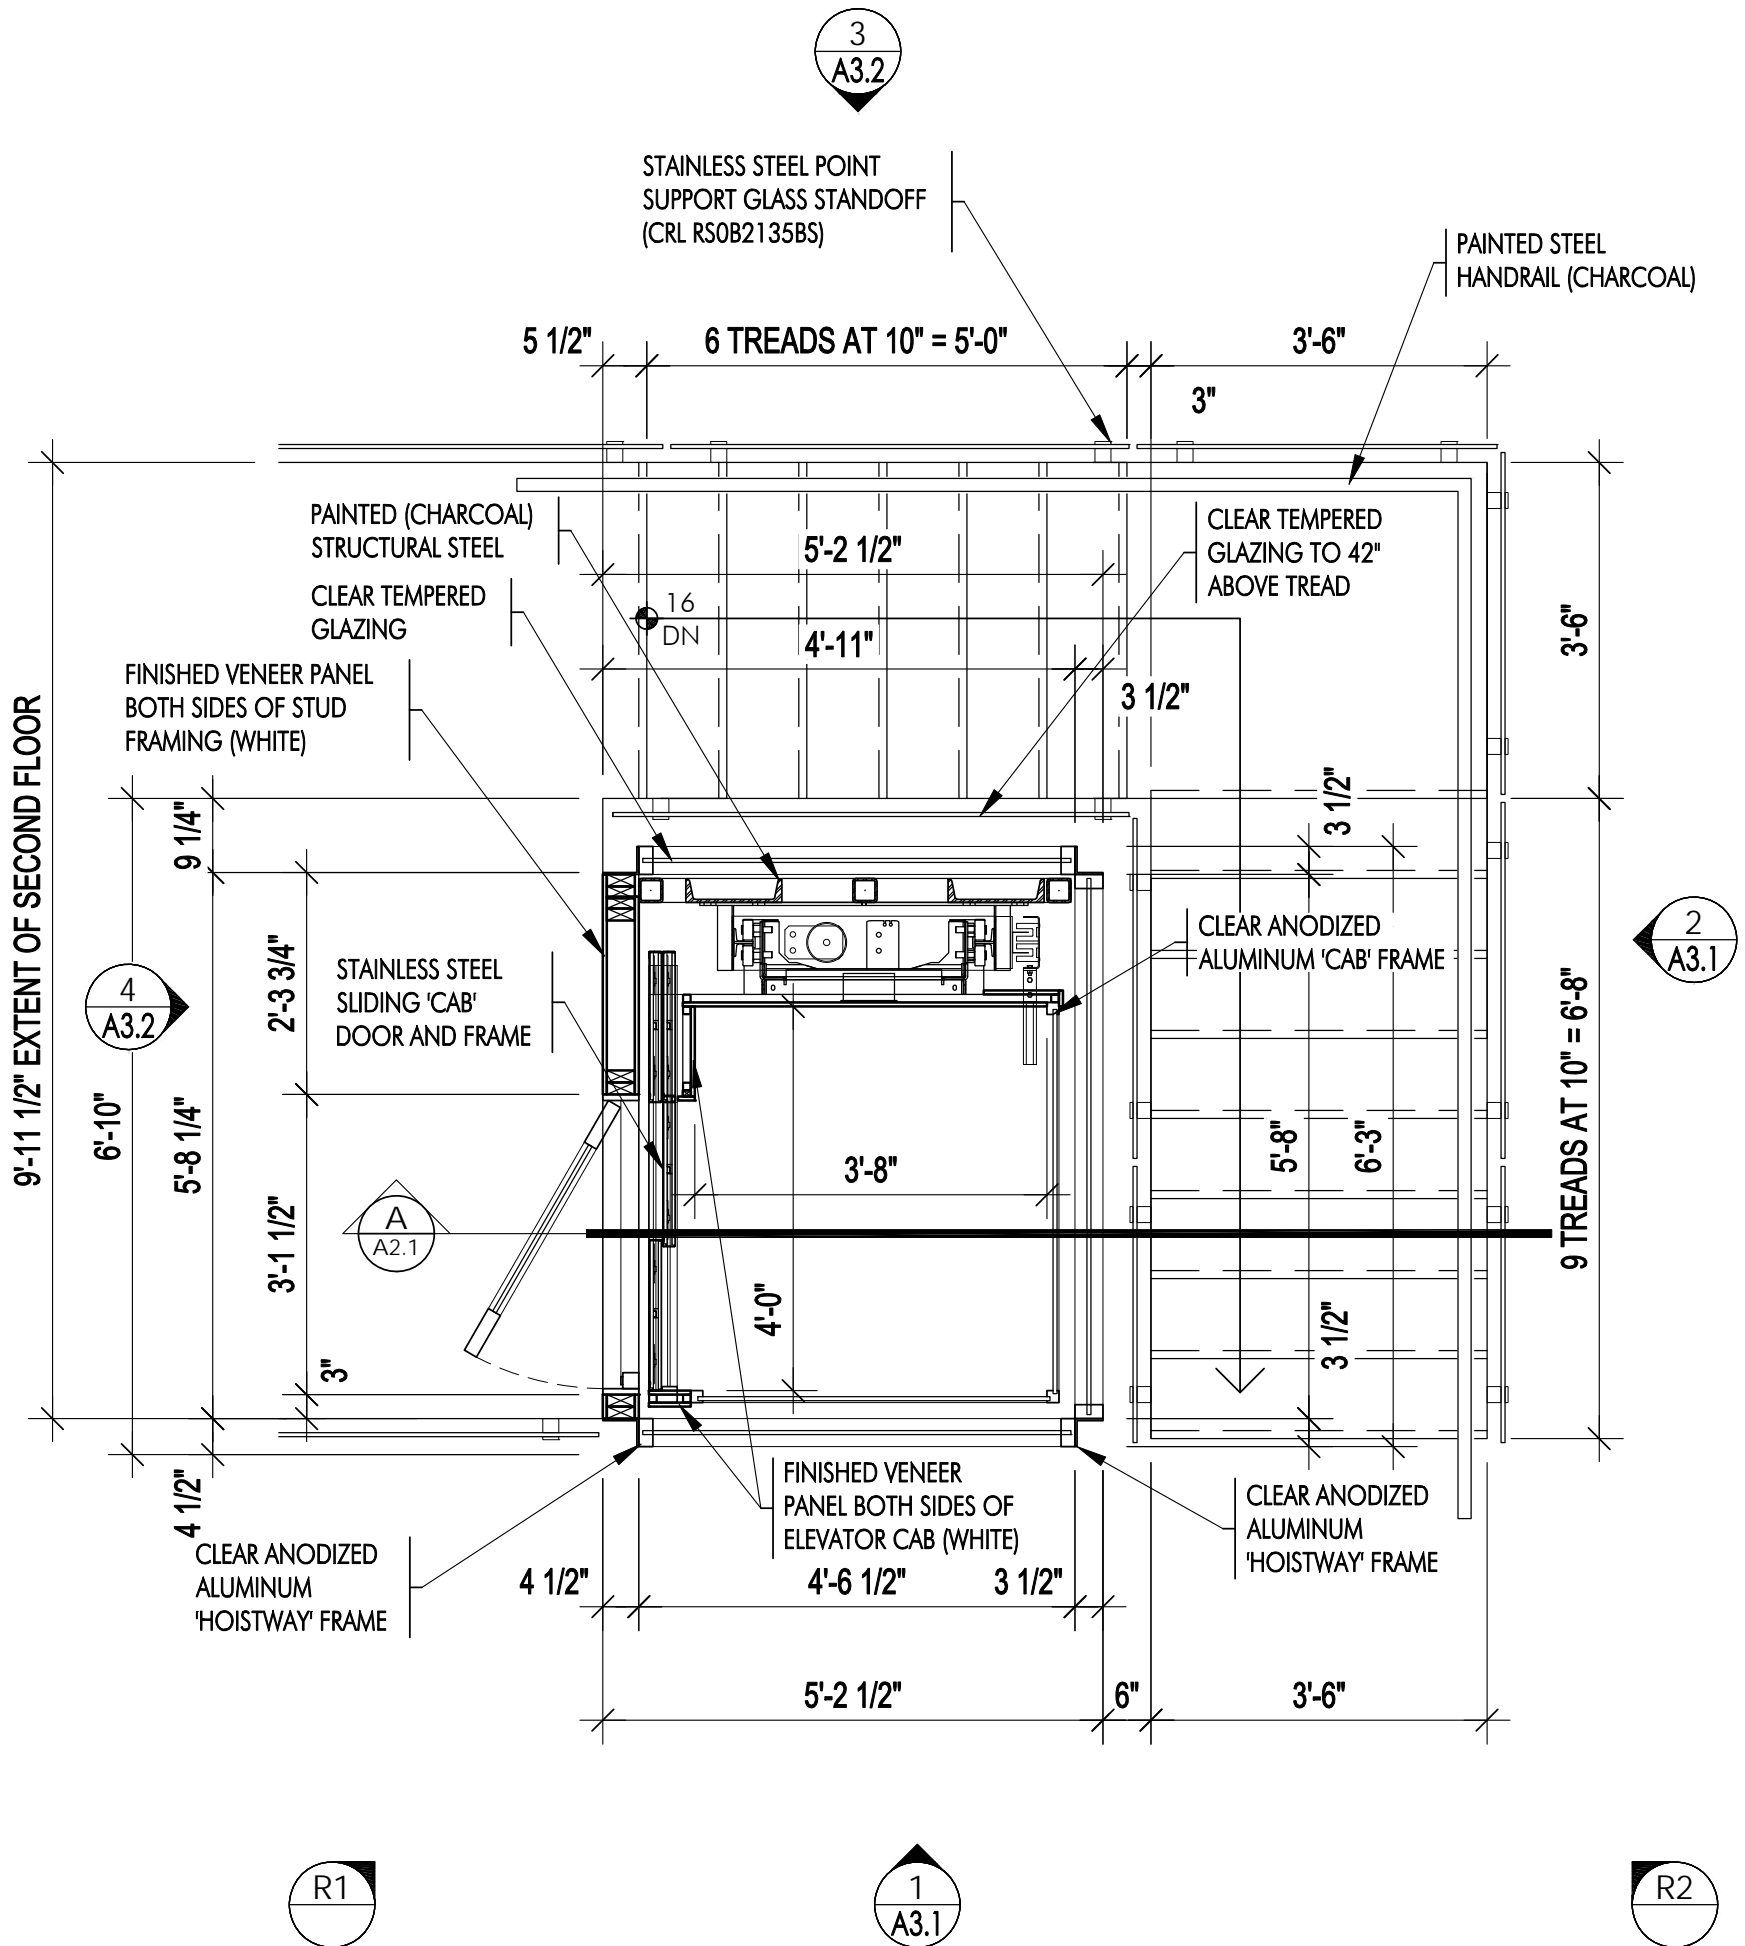


**SIDEMOUNT CAB - 2ND FLOOR PLAN**

PROJECT: 2015-100 SCALE: 1/2" = 1'-0"  
DATE: 06/25/2015 REFERENCE: \_

**A1.2**



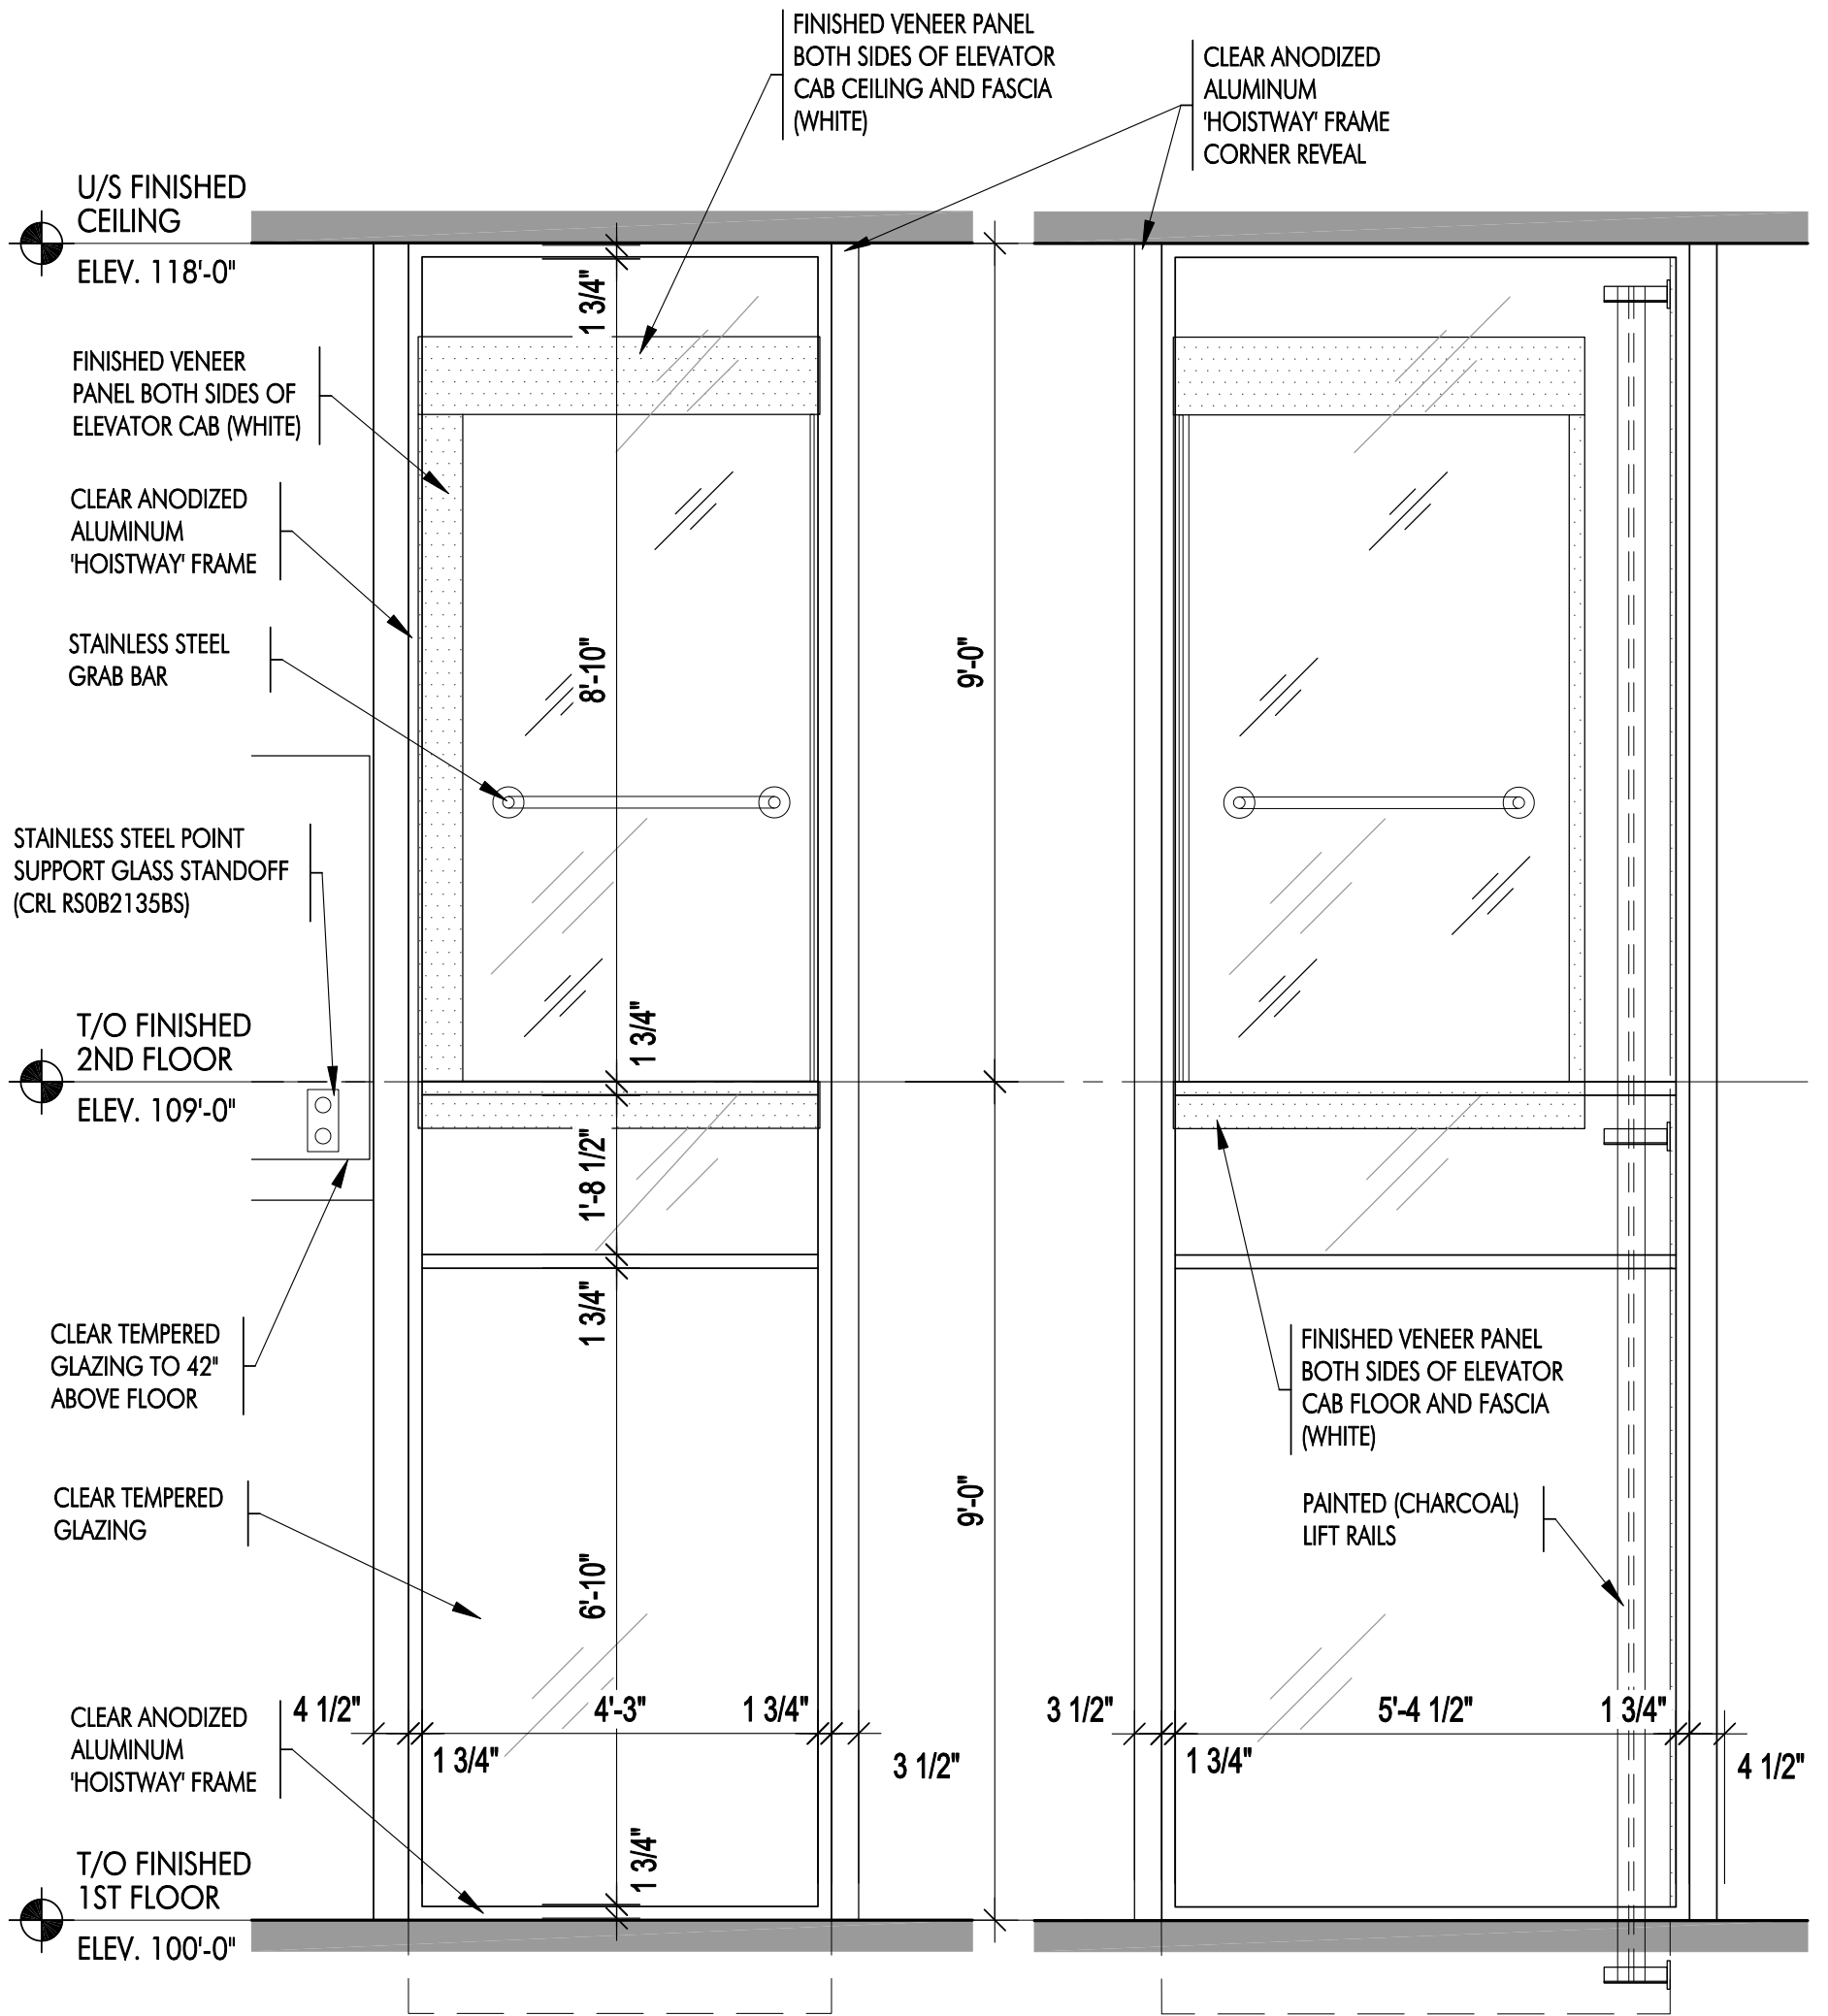


1 SOUTH ELEV.  
A3.1 SCALE: 1/2" = 1'-0"

2 EAST ELEV.  
A3.1 SCALE: 1/2" = 1'-0"

## SIDEMOUNT CAB - HOISTWAY ELEVATION

PROJECT: 2015-100 SCALE: 1/2" = 1'-0"  
DATE: 06/25/2015 REFERENCE: \_

# A3.1

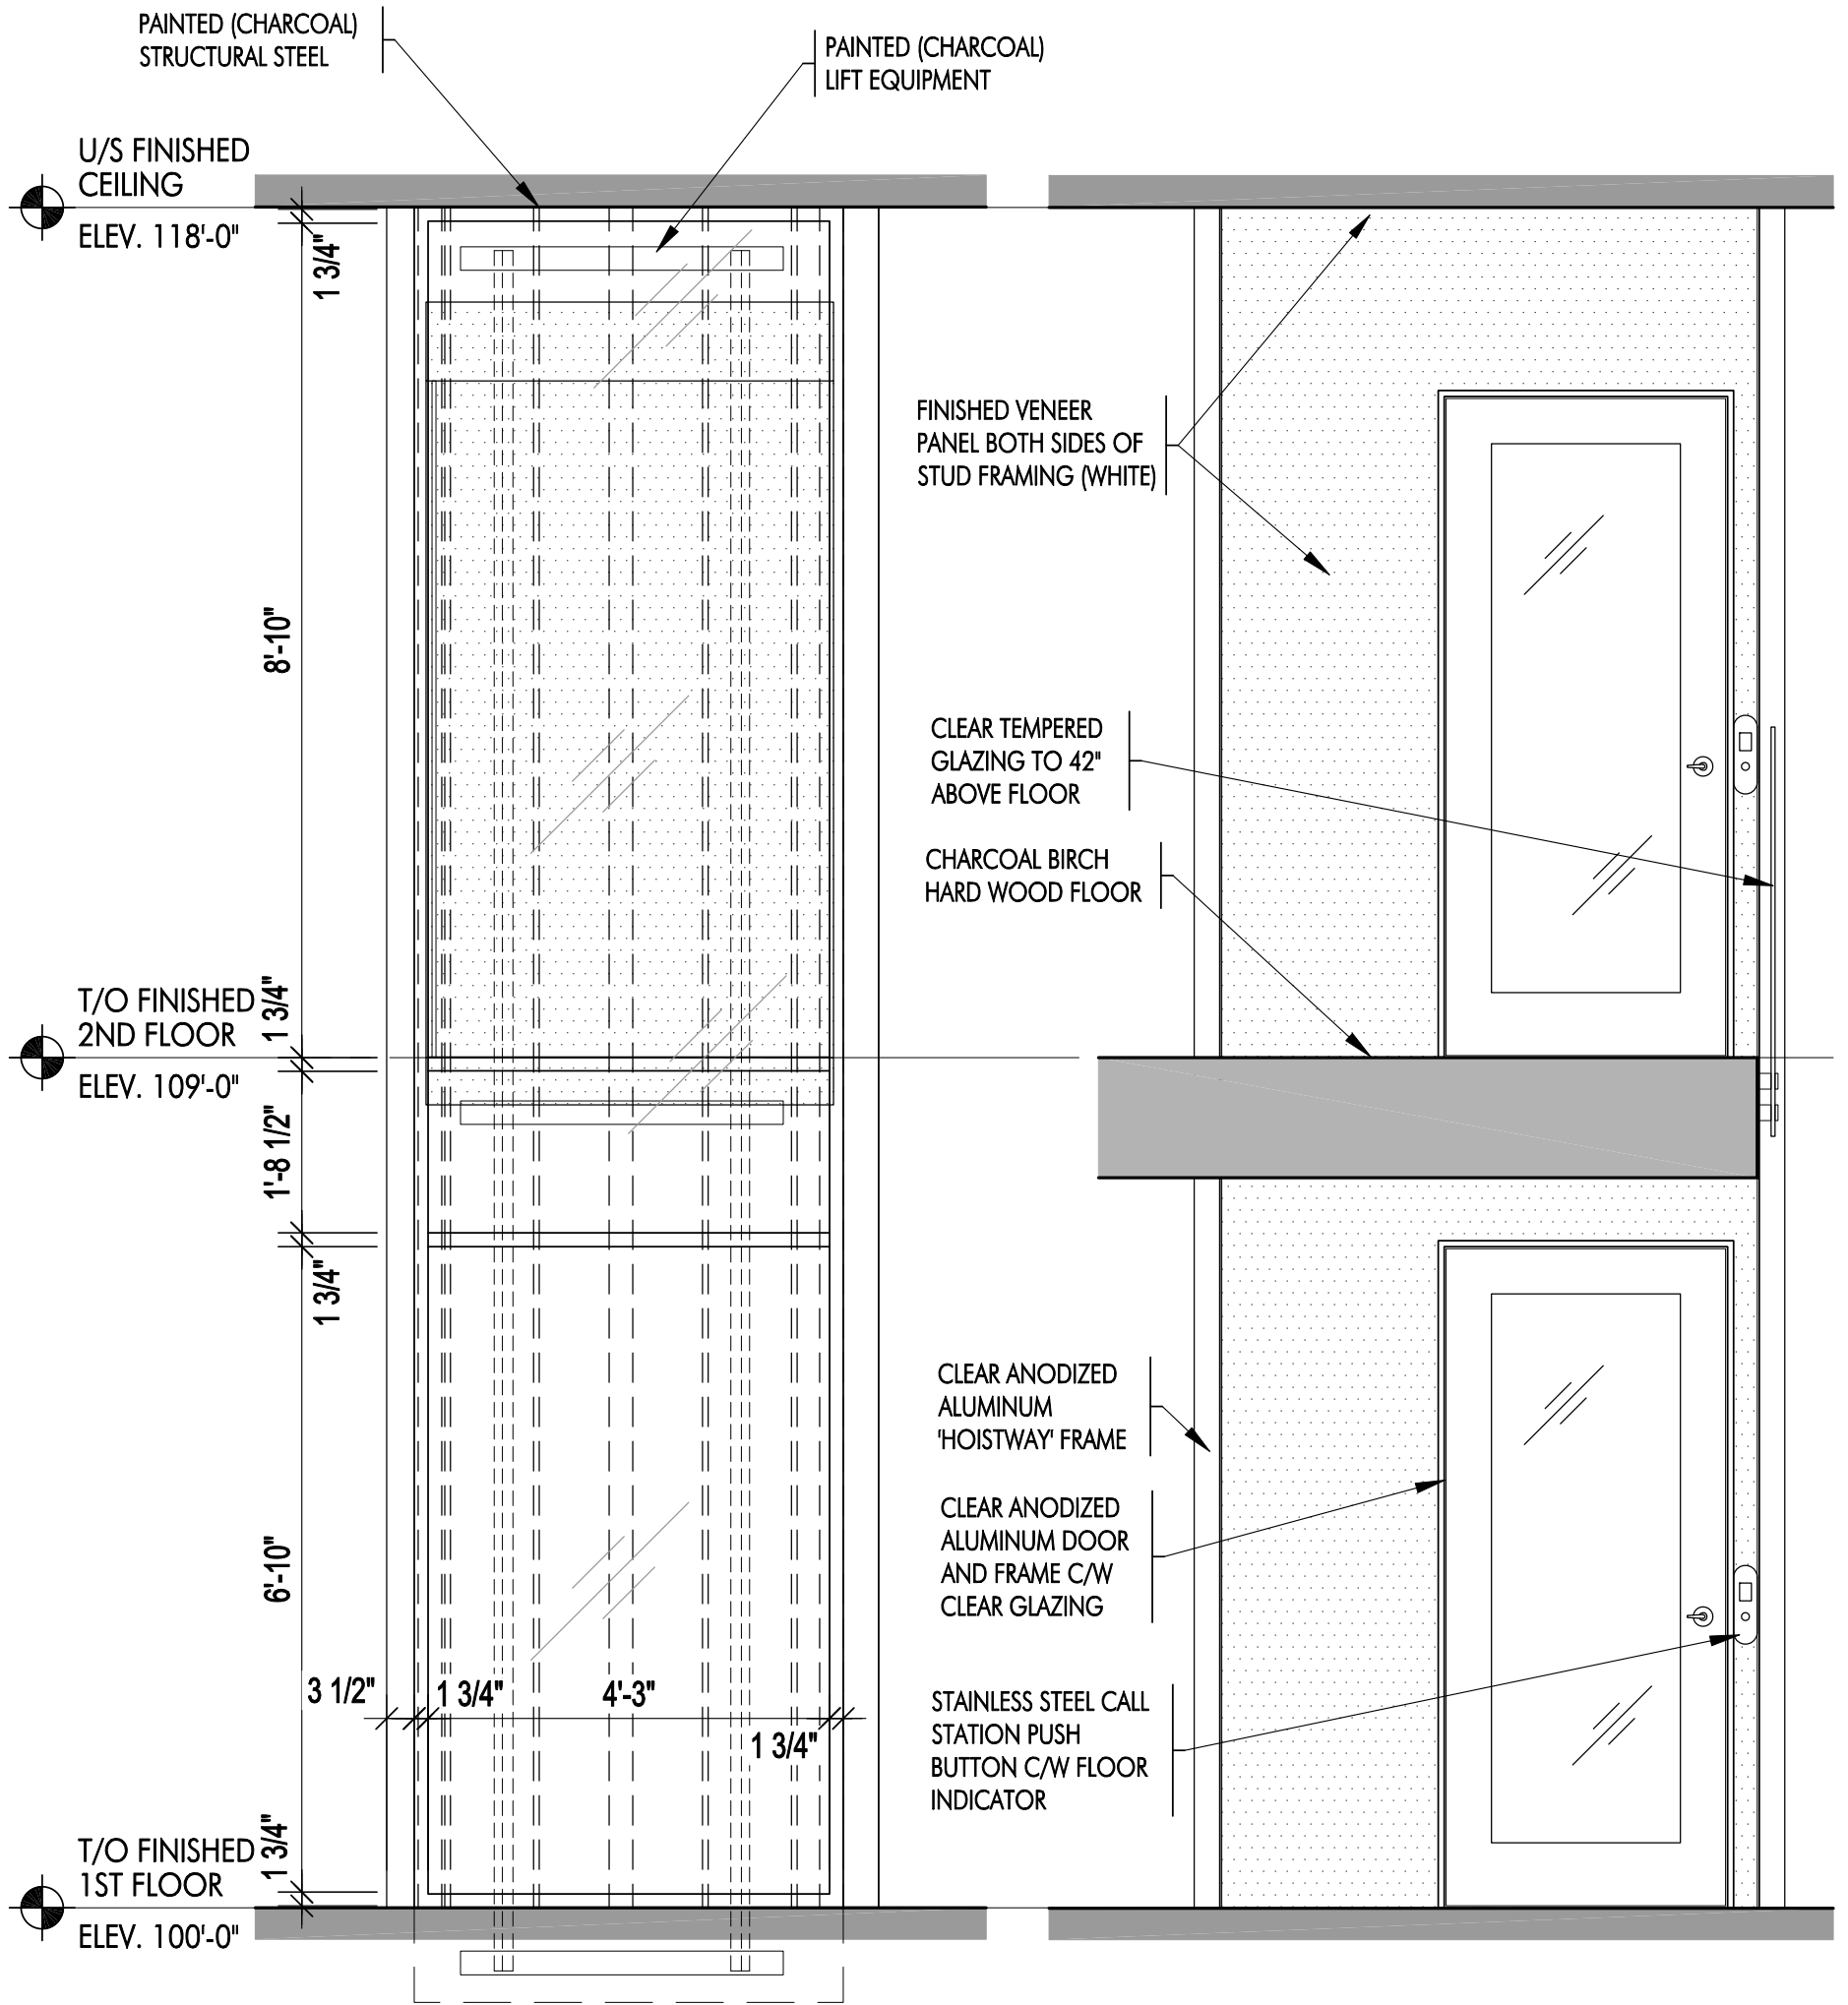


3 NORTH ELEV.  
A3.2 SCALE: 1/2" = 1'-0"

4 WEST ELEV.  
A3.2 SCALE: 1/2" = 1'-0"

**SIDEMOUNT CAB - HOISTWAY ELEVATION**

PROJECT: 2015-100 SCALE: 1/2" = 1'-0"  
DATE: 06/25/2015 REFERENCE: \_

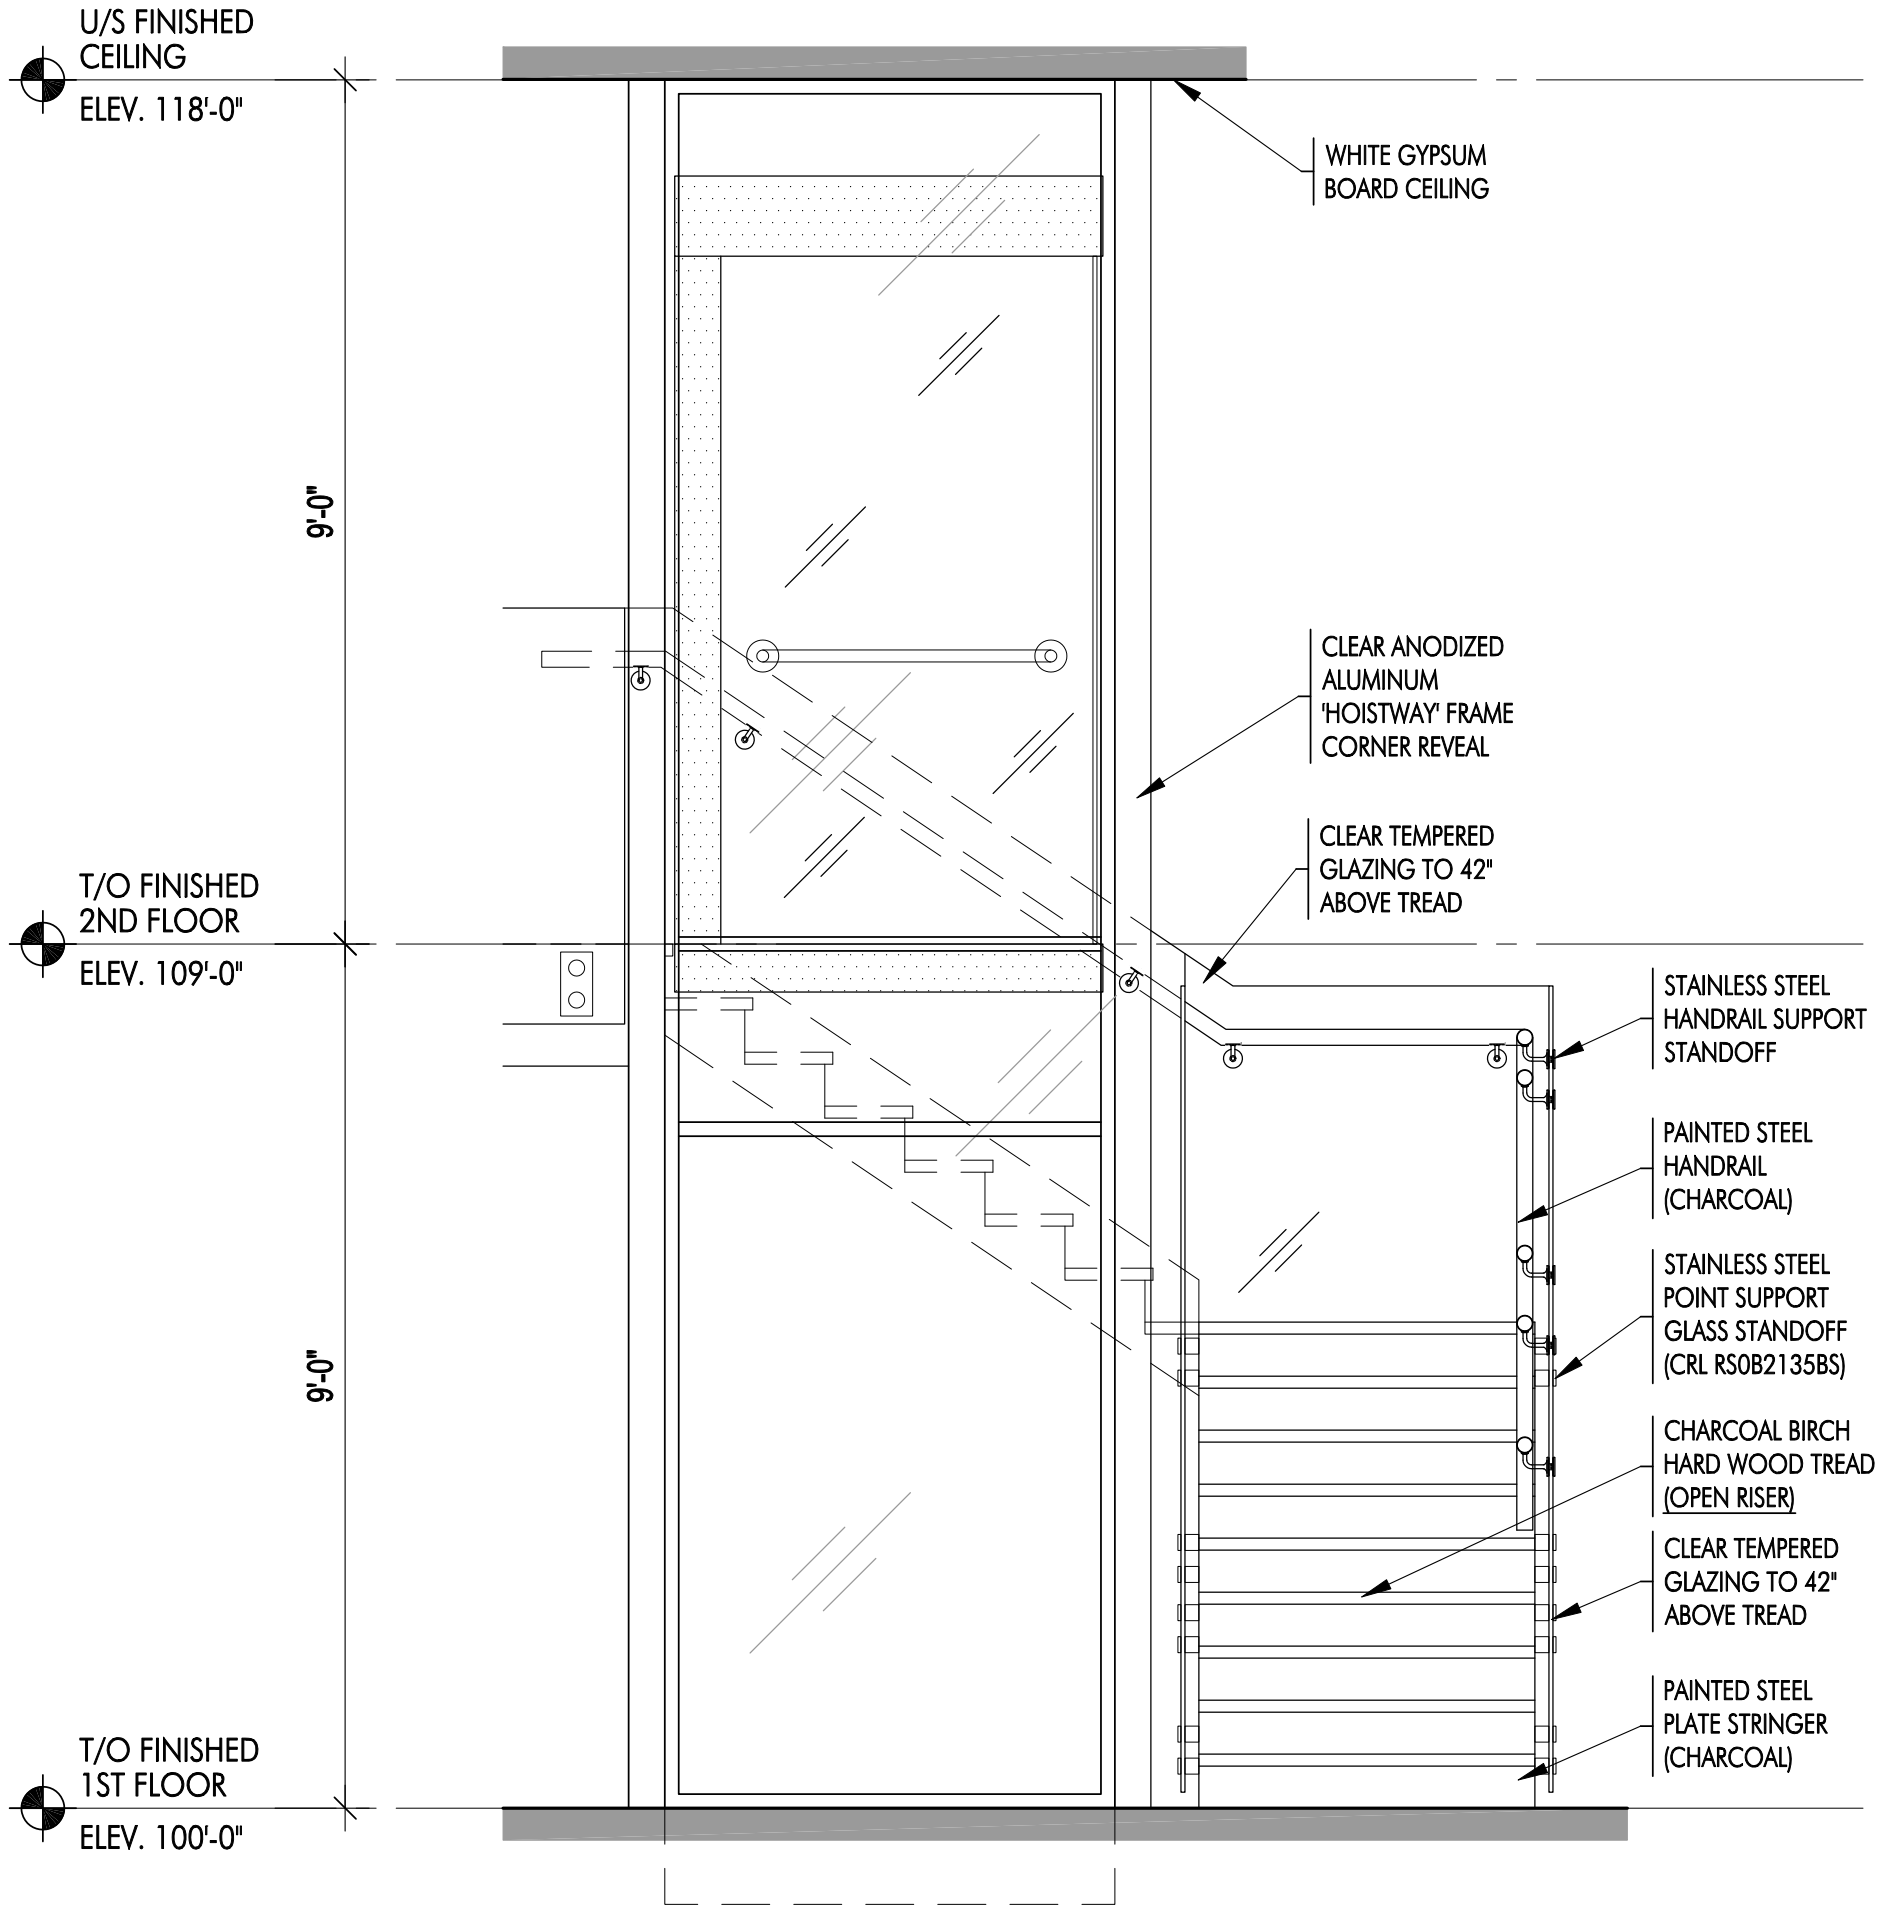


**1** SOUTH ELEV.  
A4.1 SCALE: 1/2" = 1'-0"

**SIDEMOUNT CAB - SOUTH ELEVATION**

PROJECT: 2015-100 SCALE: 1/2" = 1'-0"  
DATE: 06/25/2015 REFERENCE: \_

**A4.1**

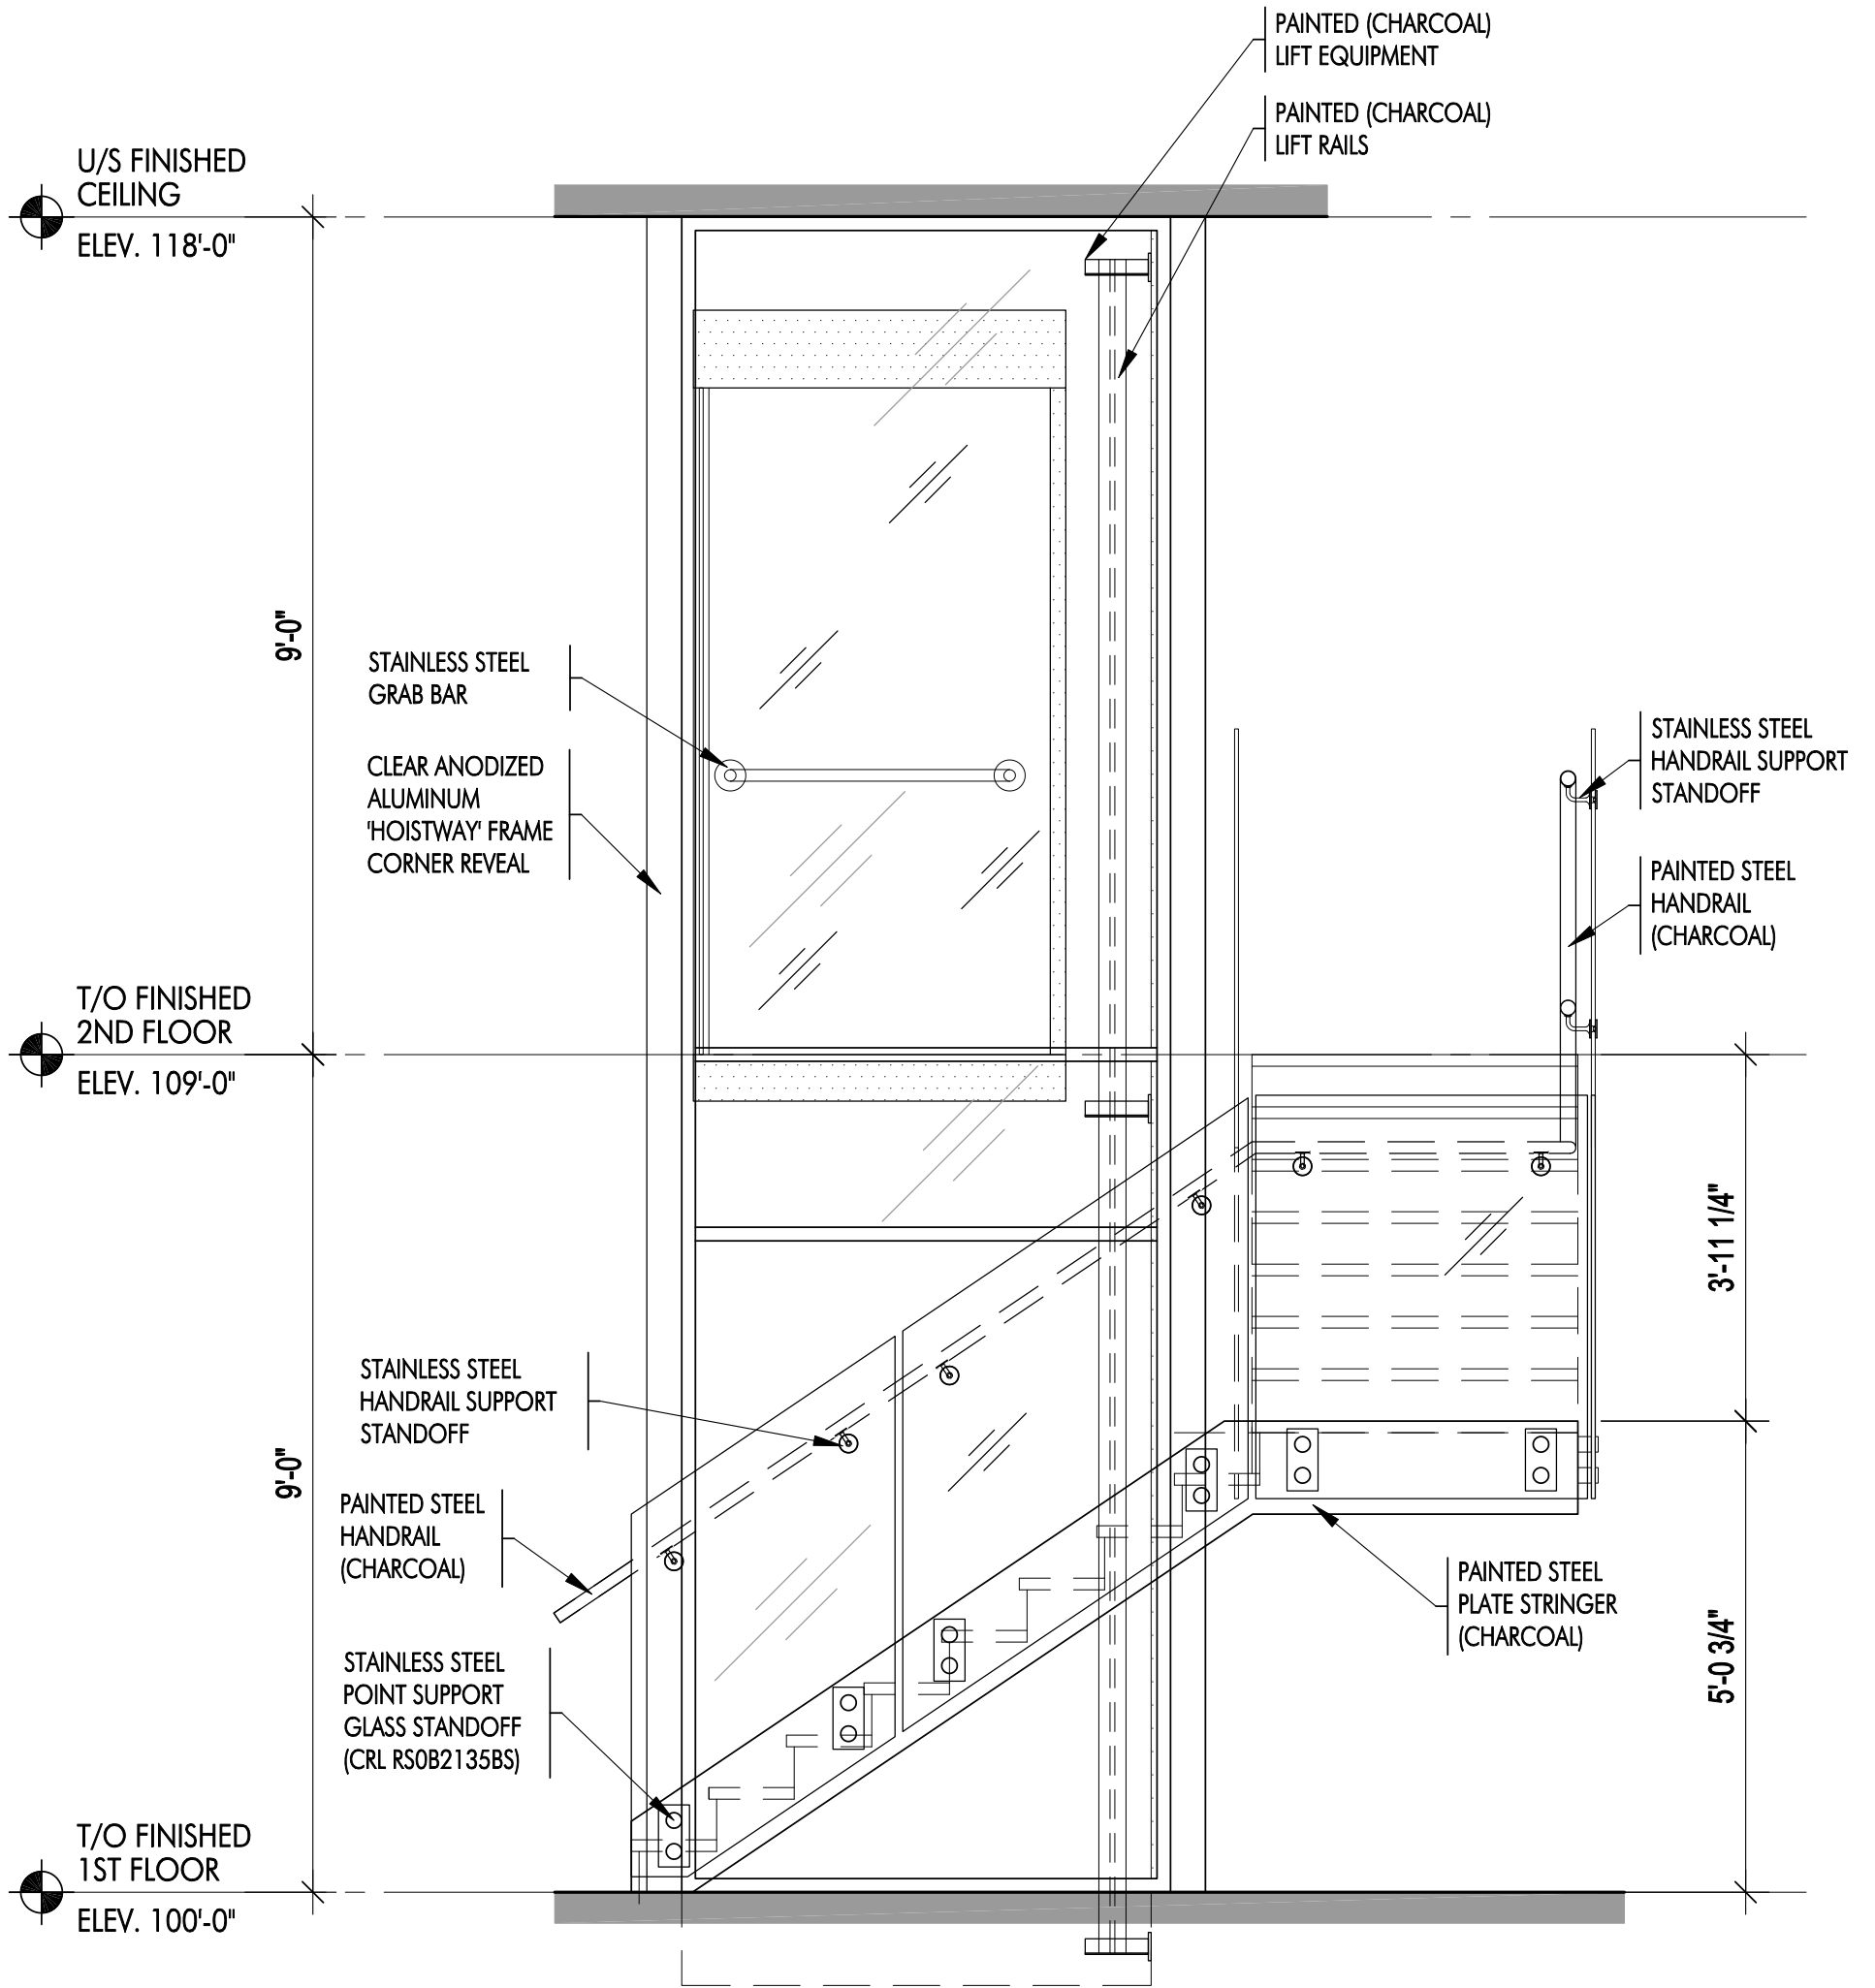

**2 EAST ELEV.**  
A4.1 SCALE: 1/2" = 1'-0"

**SIDEMOUNT CAB - EAST ELEVATION**

PROJECT: 2015-100 SCALE: 1/2" = 1'-0"  
DATE: 06/25/2015 REFERENCE: \_

**A4.2**