
## 36" x 48" CAMBRIAN MRL LEFT INLINE CAB

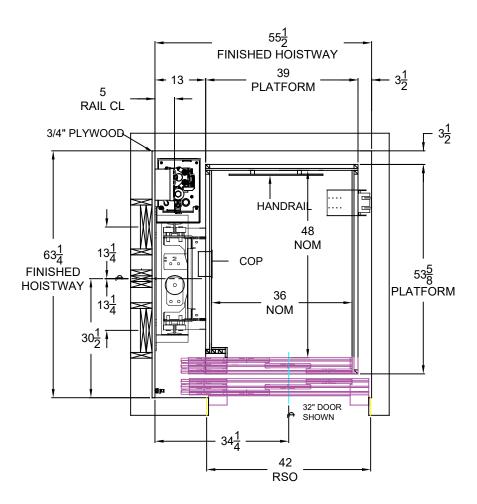

## MRL REQUIREMENTS:

- MAXIMUM 55' OF WIRE BETWEEN PUMP AND CONTROLLER
- CONTROLLER MUST BE OUTSIDE HOISTWAY
- REMOTE MANUAL LOWERING MUST BE ACCESIBLE FROM OUTSIDE HOISTWAY
- A HYDRAULIC SHUT OFF MUST BE ACCESIBLE FROM OUTSIDE HOISTWAY

## DRAWING NOTES

CAMBRIDGE ELEVATING'S RECOMMENDED MINIMUM HOISTWAY REQUIREMENTSLAYOUT DRAWING FOR HOISTWAY CONSTRUCTION ONLY FINAL CAB LAYOUT MAY VARY ALTHOUGH THE ELEVATOR IS DESIGNED TO MEET CSA-B44/ ANSI A17.1. LOCAL CODES MAY VARY. DEALER IS RESPONSIBLE FOR COMPLYING WITH LOCAL CODES CAMBRIDGE ELEVATING INC. IS NOT RESPONSIBLE FOR THE STRUCTURAL DESIGN OF THE BUILDING AND ITS ABILITY TO SUPPORT THE ELEVATOR LOADS AND/OR REACTIONS CAMBRIDGE ELEVATING INC. RESERVES THE RIGHT TO ALTER EQUIPMENT & HOISTWAY REQUIREMENTS WITHOUT NOTICE

DATE:

## PRODUCTION APPROVALS

THIS DRAWING REFLECTS OUR
INTERPRETATION OF THE INFORMATION
THAT WAS PROVIDED ON THIS PRODUCT'S
ORDER FORM AND EXACT ELEVATOR SITE
MEASUREMENTS
THIS INFORMATION IS YOUR RESPONSIBILITY
AND IS THE BASIS FROM WHICH THE

THIS INFORMATION IS YOUR RESPONSIBILITY AND IS THE BASIS FROM WHICH THE CUSTOM APPLICATION DESIGN IS DERIVED.PLEASE INDICATE YOUR REQUESTED ACTION BY CHECKING ONE OF THE BELOW BOXES AND SIGNING BELOW TO AUTHORIZE COMPLETION OF THIS ORDER.

APPROVED WITH NO EXCEPTIONS. MANUFACTURE
THIS ELEVATOR PER INFORMATION ON THIS DRAWING

APPROVED AS NOTED. MAKE CHANGES AS NOTED BEFORE MANUFACTURE.NO RE-APPROVAL REQUIRED

CHANGES AND REAPPROVAL REQUIRED

**—** 

SIGNATURE:

PRINT NAME:



HOISTWAY PLAN VIEW

DEALER NAME:

JOB NAME:

JOB NO: ISSUE:

DATE: DRAWN BY: